

**PROPERTY OF**  
**ROBERT E. MASON**  
 11917 SHOOTING CLUB RD. RALEIGH, N.C.

**SCOTT & CO.**  
 Land Surveyors - Planners  
 P.O. Box 12493  
 Raleigh, North Carolina 27605  
 (919) 828-0966


SCALE: 1" = 50'  
 DATE: 11/11/92  
 BOOK: M57-73

I, BARRY L. SCOTT, hereby certify that, on the date shown, this is a true and correct plat of the buildings he owned on the said lot, here are no encroachments of any kind on the said lot.

**SEAL**

1821 W.C.R.

LOT 5, JEAN POOLE ENDERLE SUBDIVISION AS RECORDED IN BOM 1985, PG. 1821 W.C.R.

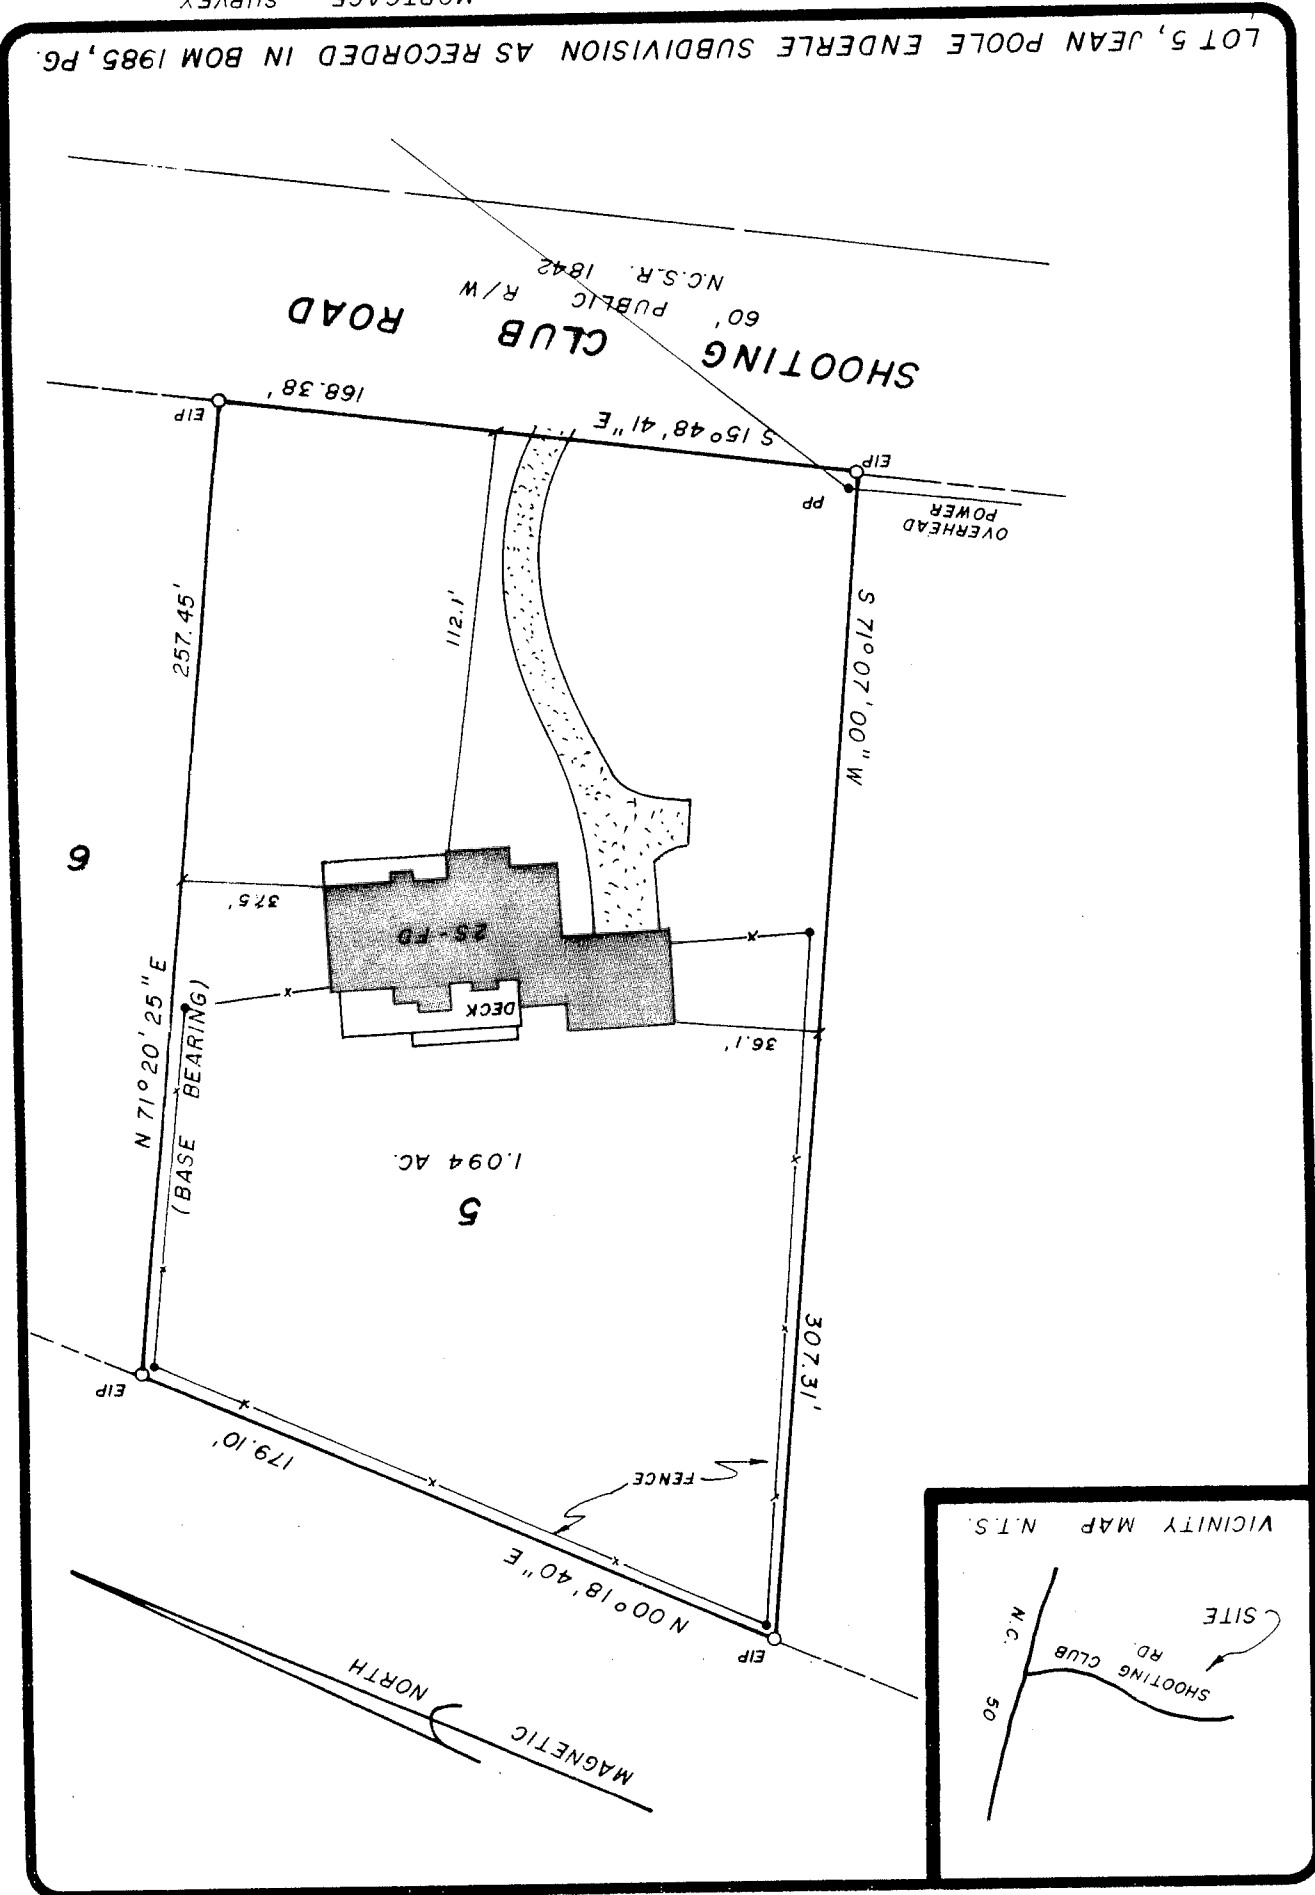

MORTGAGE SURVEY